

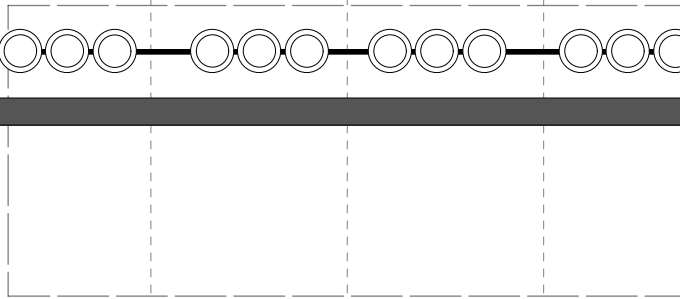
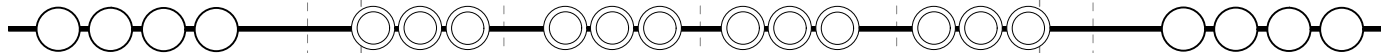
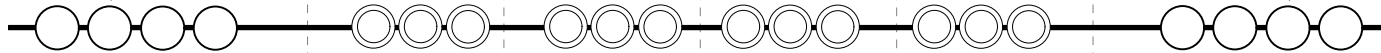


UH-LED(R/G/B/LB/W)

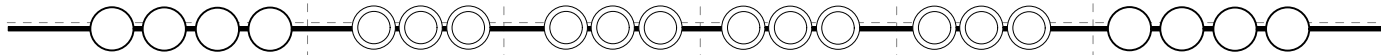

吊物操作盤

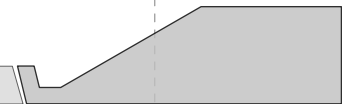

大ホール照明基本吊り図面





〒231-8455 横浜市中区住吉町4-42-1








TEL 045-662-1221 / FAX 045-662-2050

MAIL butai@kannaihall.jp

Update : 2023.06 Scale : 1/70(A4)

€

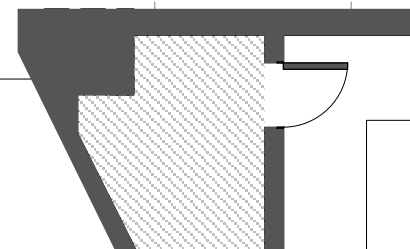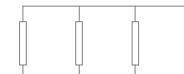

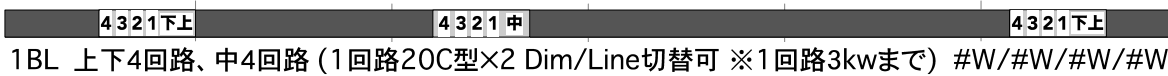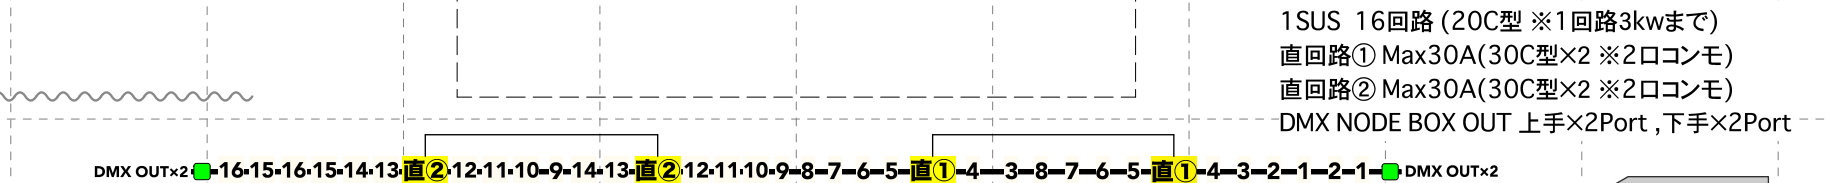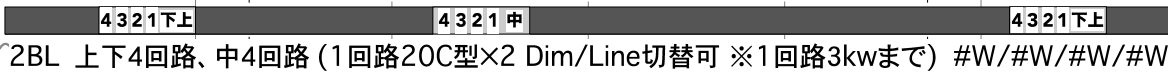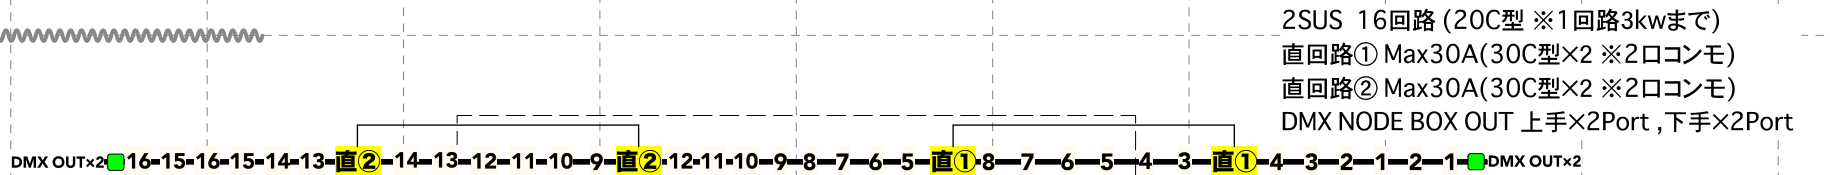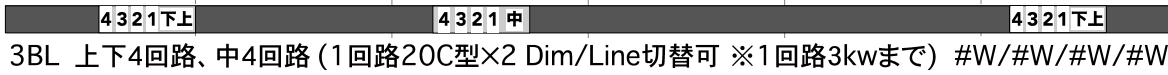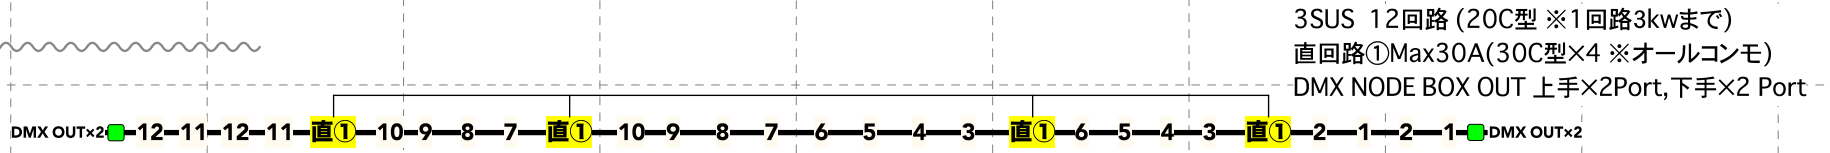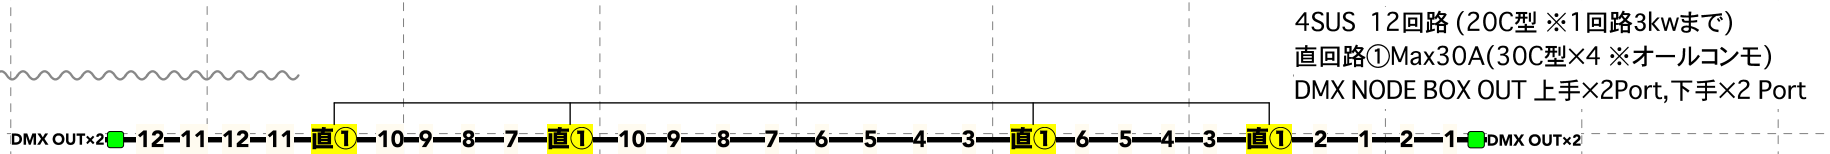

トーマタルタワースポットライト
8回路 16口 (T型 ※1回路3kwまで)
1回路~3回路まで(1kw凸×各2台)
4,5,6回路20C型で立ち下ろし/7,8回路は袖明かり

大ホール照明回路図面






〒231-8455 横浜市中区住吉町4-42-1

TEL 045-662-1221 / FAX 045-662-2050

MAIL butai@kannaihall.jp

Update : 2023.06 Scale : 1/70(A4)

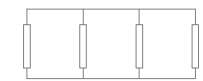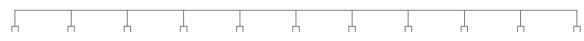

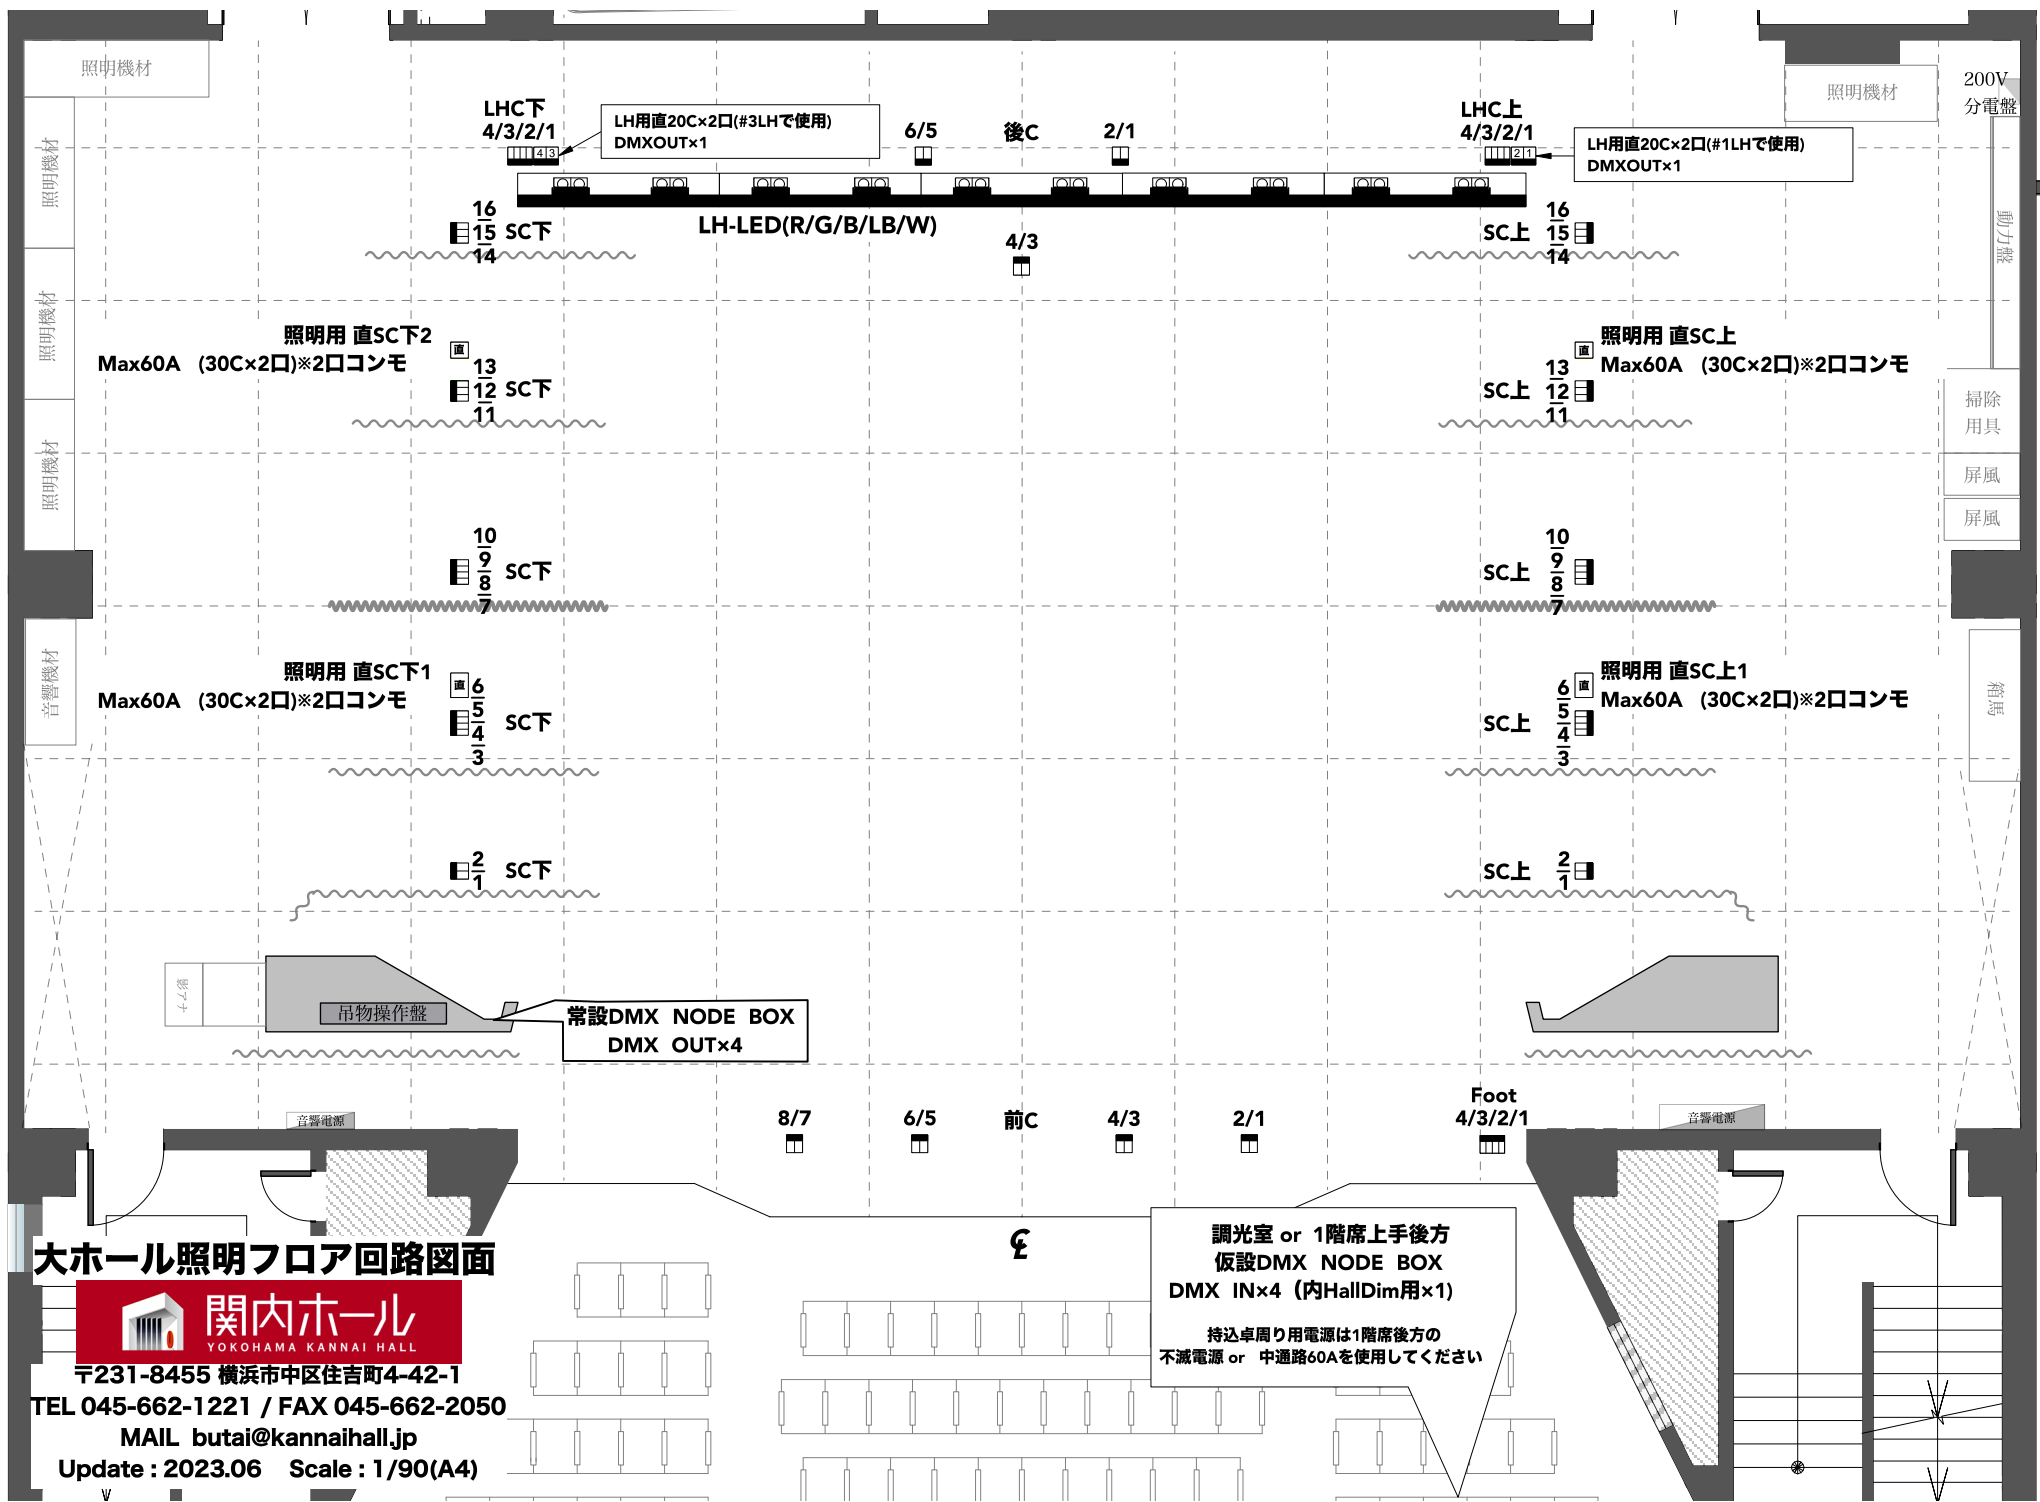

大ホール照明フロア回路図面




〒231-8455 横浜市中区住吉町4-42-1
 TEL 045-662-1221 / FAX 045-662-2050
 MAIL butai@kannaihall.jp
 Update : 2023.06 Scale : 1/90(A4)

調光室 or 1階席上手後方
 仮設DMX NODE BOX
 DMX IN×4 (内HallDim用×1)
 持込卓周り用電源は1階席後方の
 不滅電源 or 中通路60Aを使用してください

吊物操作盤



£

1FR(下段)

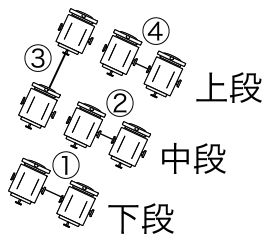


FR
8回路×1kw凸2台
(4台4色)
カラーサイズ6インチ


2FR(上段)

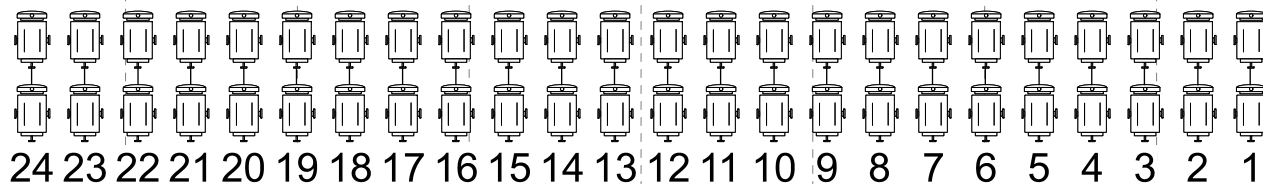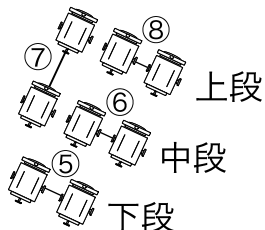


1CL 24回路×2台 (1kw凸)

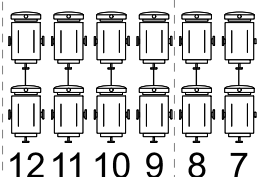


2CL 12回路×2台 (1.5kw凸)

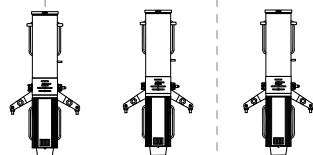


CenterPin 2009SR/e×3基

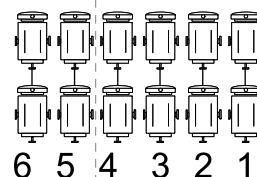

1FR(下段)

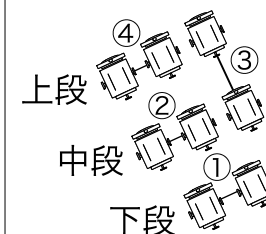

2FR(上段)

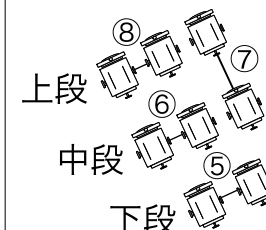

大ホール照明FR/CL図面



〒231-8455 横浜市中区住吉町4-42-1
TEL 045-662-1221 / FAX 045-662-2050
MAIL butai@kannaihall.jp
Update : 2023.06 Scale : 1/80(A4)